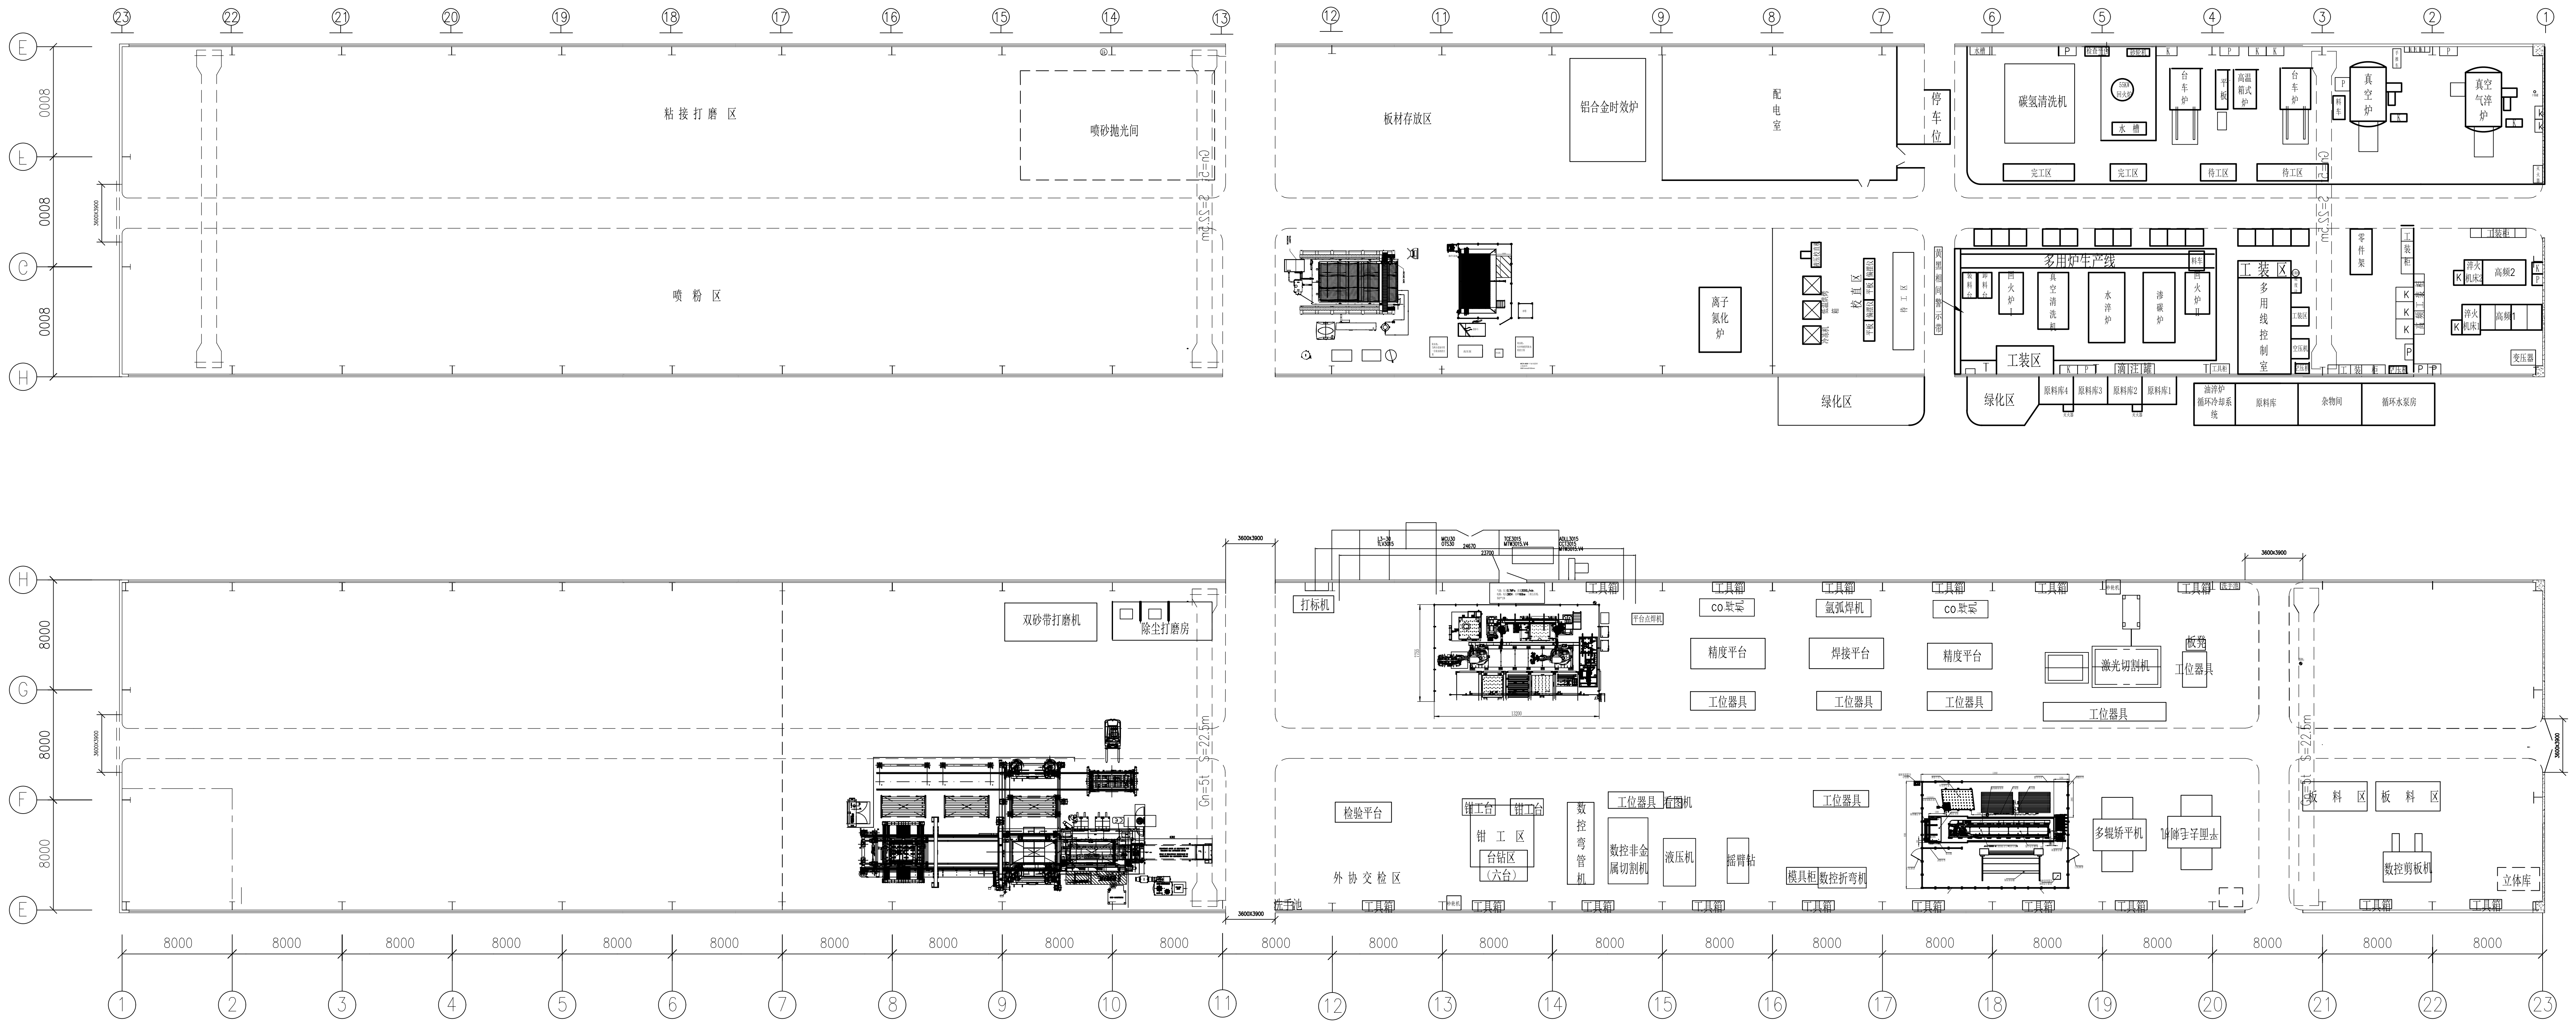
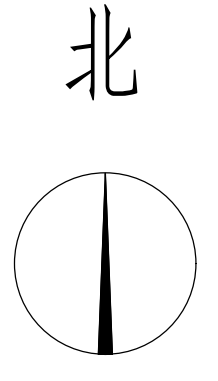


# 钣热车间过渡期布局图

[illegible]